


# Standard Track

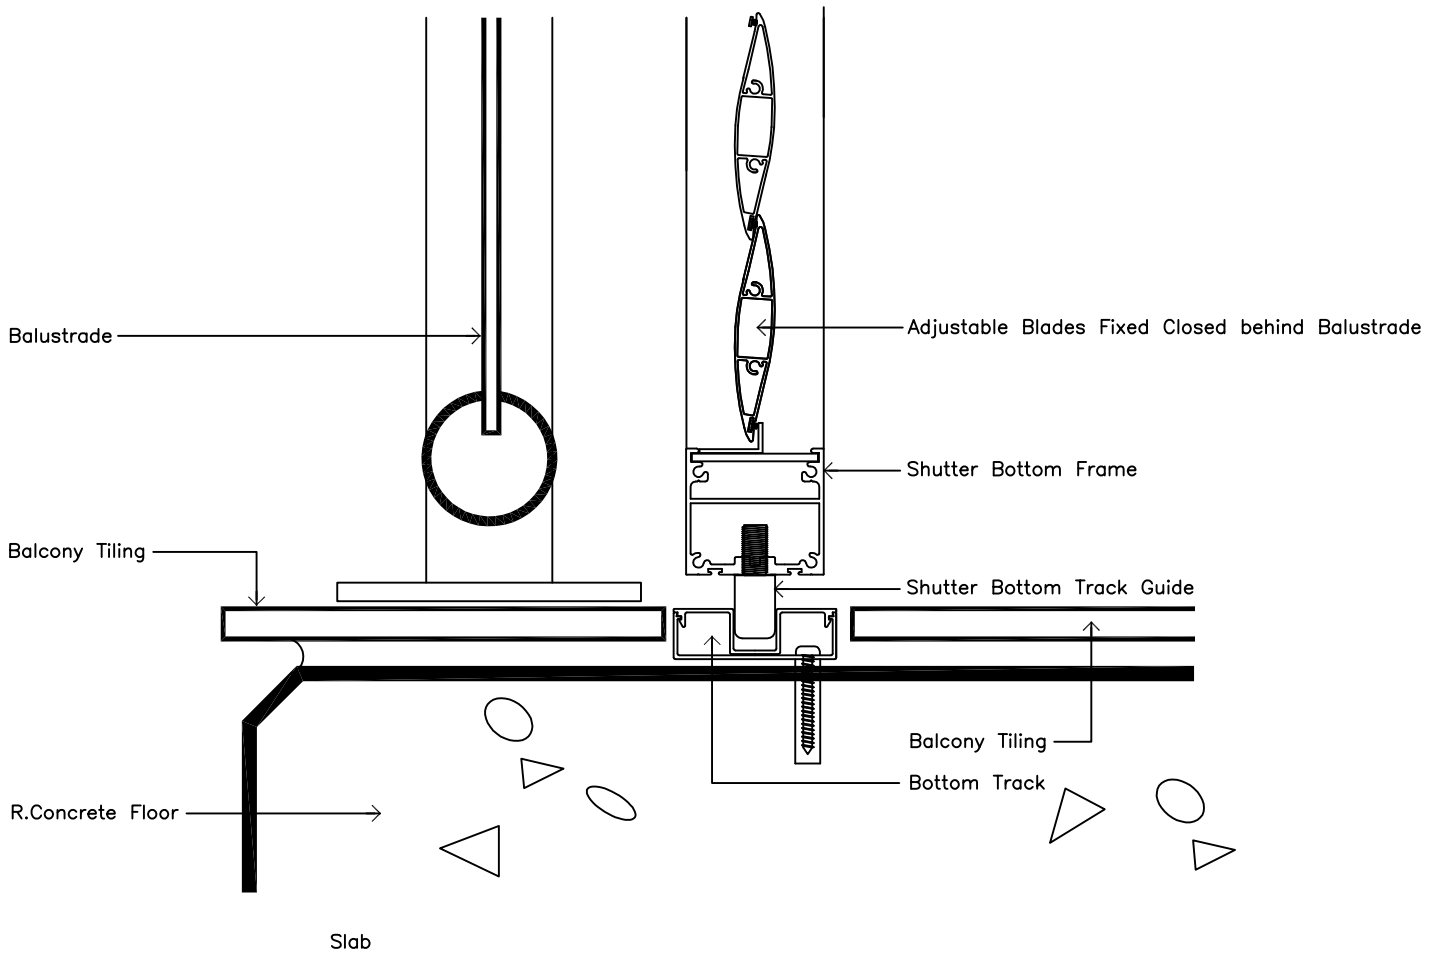

Bottom Track for Tiled Balcony Detail

**Shutter Concepts** Pty Ltd

The Home of Rollashield®

BUILDERS LIC. 709324 ABN 20 069 552 147

BUILDER LIC. 709324 ABN 20 069 552 147

38 Pritchard Street, Lytton QLD 4178  
PO Box 83 Wynnum, Qld 4178  
Phn: 07 3393 3355 Fax: 07 3893 2515  
www.shutterconcepts.com.au email:info@shutterconcepts.com.au